

RECEIVED
MAY 7 2019

BAO Bereavement Authority of Ontario / Autorité de Deuil de l'Ontario
FILED / DÉPOSÉ
In accordance with the Funeral, Burial and Cremation Services Act, 2002 / Conformément de la Loi de 2002 sur les services funéraires et de crémation
Date of Filing / Date de dépôt: June 24, 2019
File Name No. / Numéro de Fiche: 3307421-04485
By: [Signature]

PLAN SHOWING
CEMETERY ADDITION TO MOUNT HOREB CEMETERY
LICENCE No. 3307421-1
CITY OF KAWARTHA LAKES

SCALE 1 : 750
1 0 1 2 3 4 5 metres

COE, FISHER, CAMERON
© COPYRIGHT 2019

METRIC DISTANCES SHOWN ON THIS PLAN ARE IN METRES AND CAN BE CONVERTED TO FEET BY DIVIDING BY 0.3048.

SUBJECT LANDS
PART OF E 1/2 LOT 2, CONCESSION 7
GEOGRAPHIC TOWNSHIP OF OPS
BEING PART 3, PLAN 57R-5147.

NOTES
BOUNDARY INFORMATION SHOWN ON THIS PLAN HAS BEEN COMPILED FROM INFORMATION SHOWN ON PLAN 57R-5147. NO NEW FIELD WORK WAS PERFORMED TO VERIFY MEASUREMENTS.

CAUTION
THIS IS NOT A PLAN OF SURVEY AND SHALL NOT BE USED EXCEPT FOR THE PURPOSE INDICATED IN THE TITLE BLOCK.



APPROVED UNDER SECTION 147 (1) OF THE FUNERAL, BURIAL AND CREMATION SERVICES ACT, 2002
DATED THIS _____ DAY OF _____ 2019.

REGISTRAR, BEREAVEMENT AUTHORITY OF ONTARIO

COE FISHER CAMERON SURVEYING MAPPING GIS
A wholly owned subsidiary of J.D. Barnes Limited
3 COMMERCE PLACE, UNIT 201, LINDSAY, ON K3V 0N5
T: (705) 324-4152 F: (705) 324-8406 www.jdbarnes.com
DRAWN BY: DHT CHECKED BY: GGH REFERENCE NO.: 18-17-001-00
FILE: C:\18-17-001\00\Drawing\18-17-001-00.dgn DATED: 04/15/19 PLOTTED: 4/15/2019

CONCESSION 7

E 1/2 LOT 2,

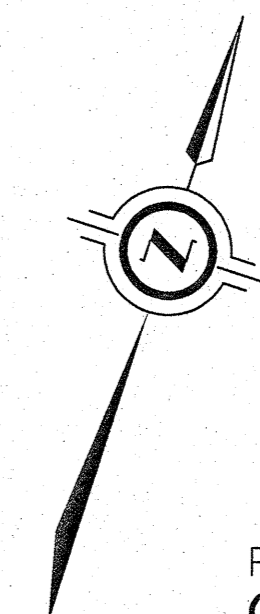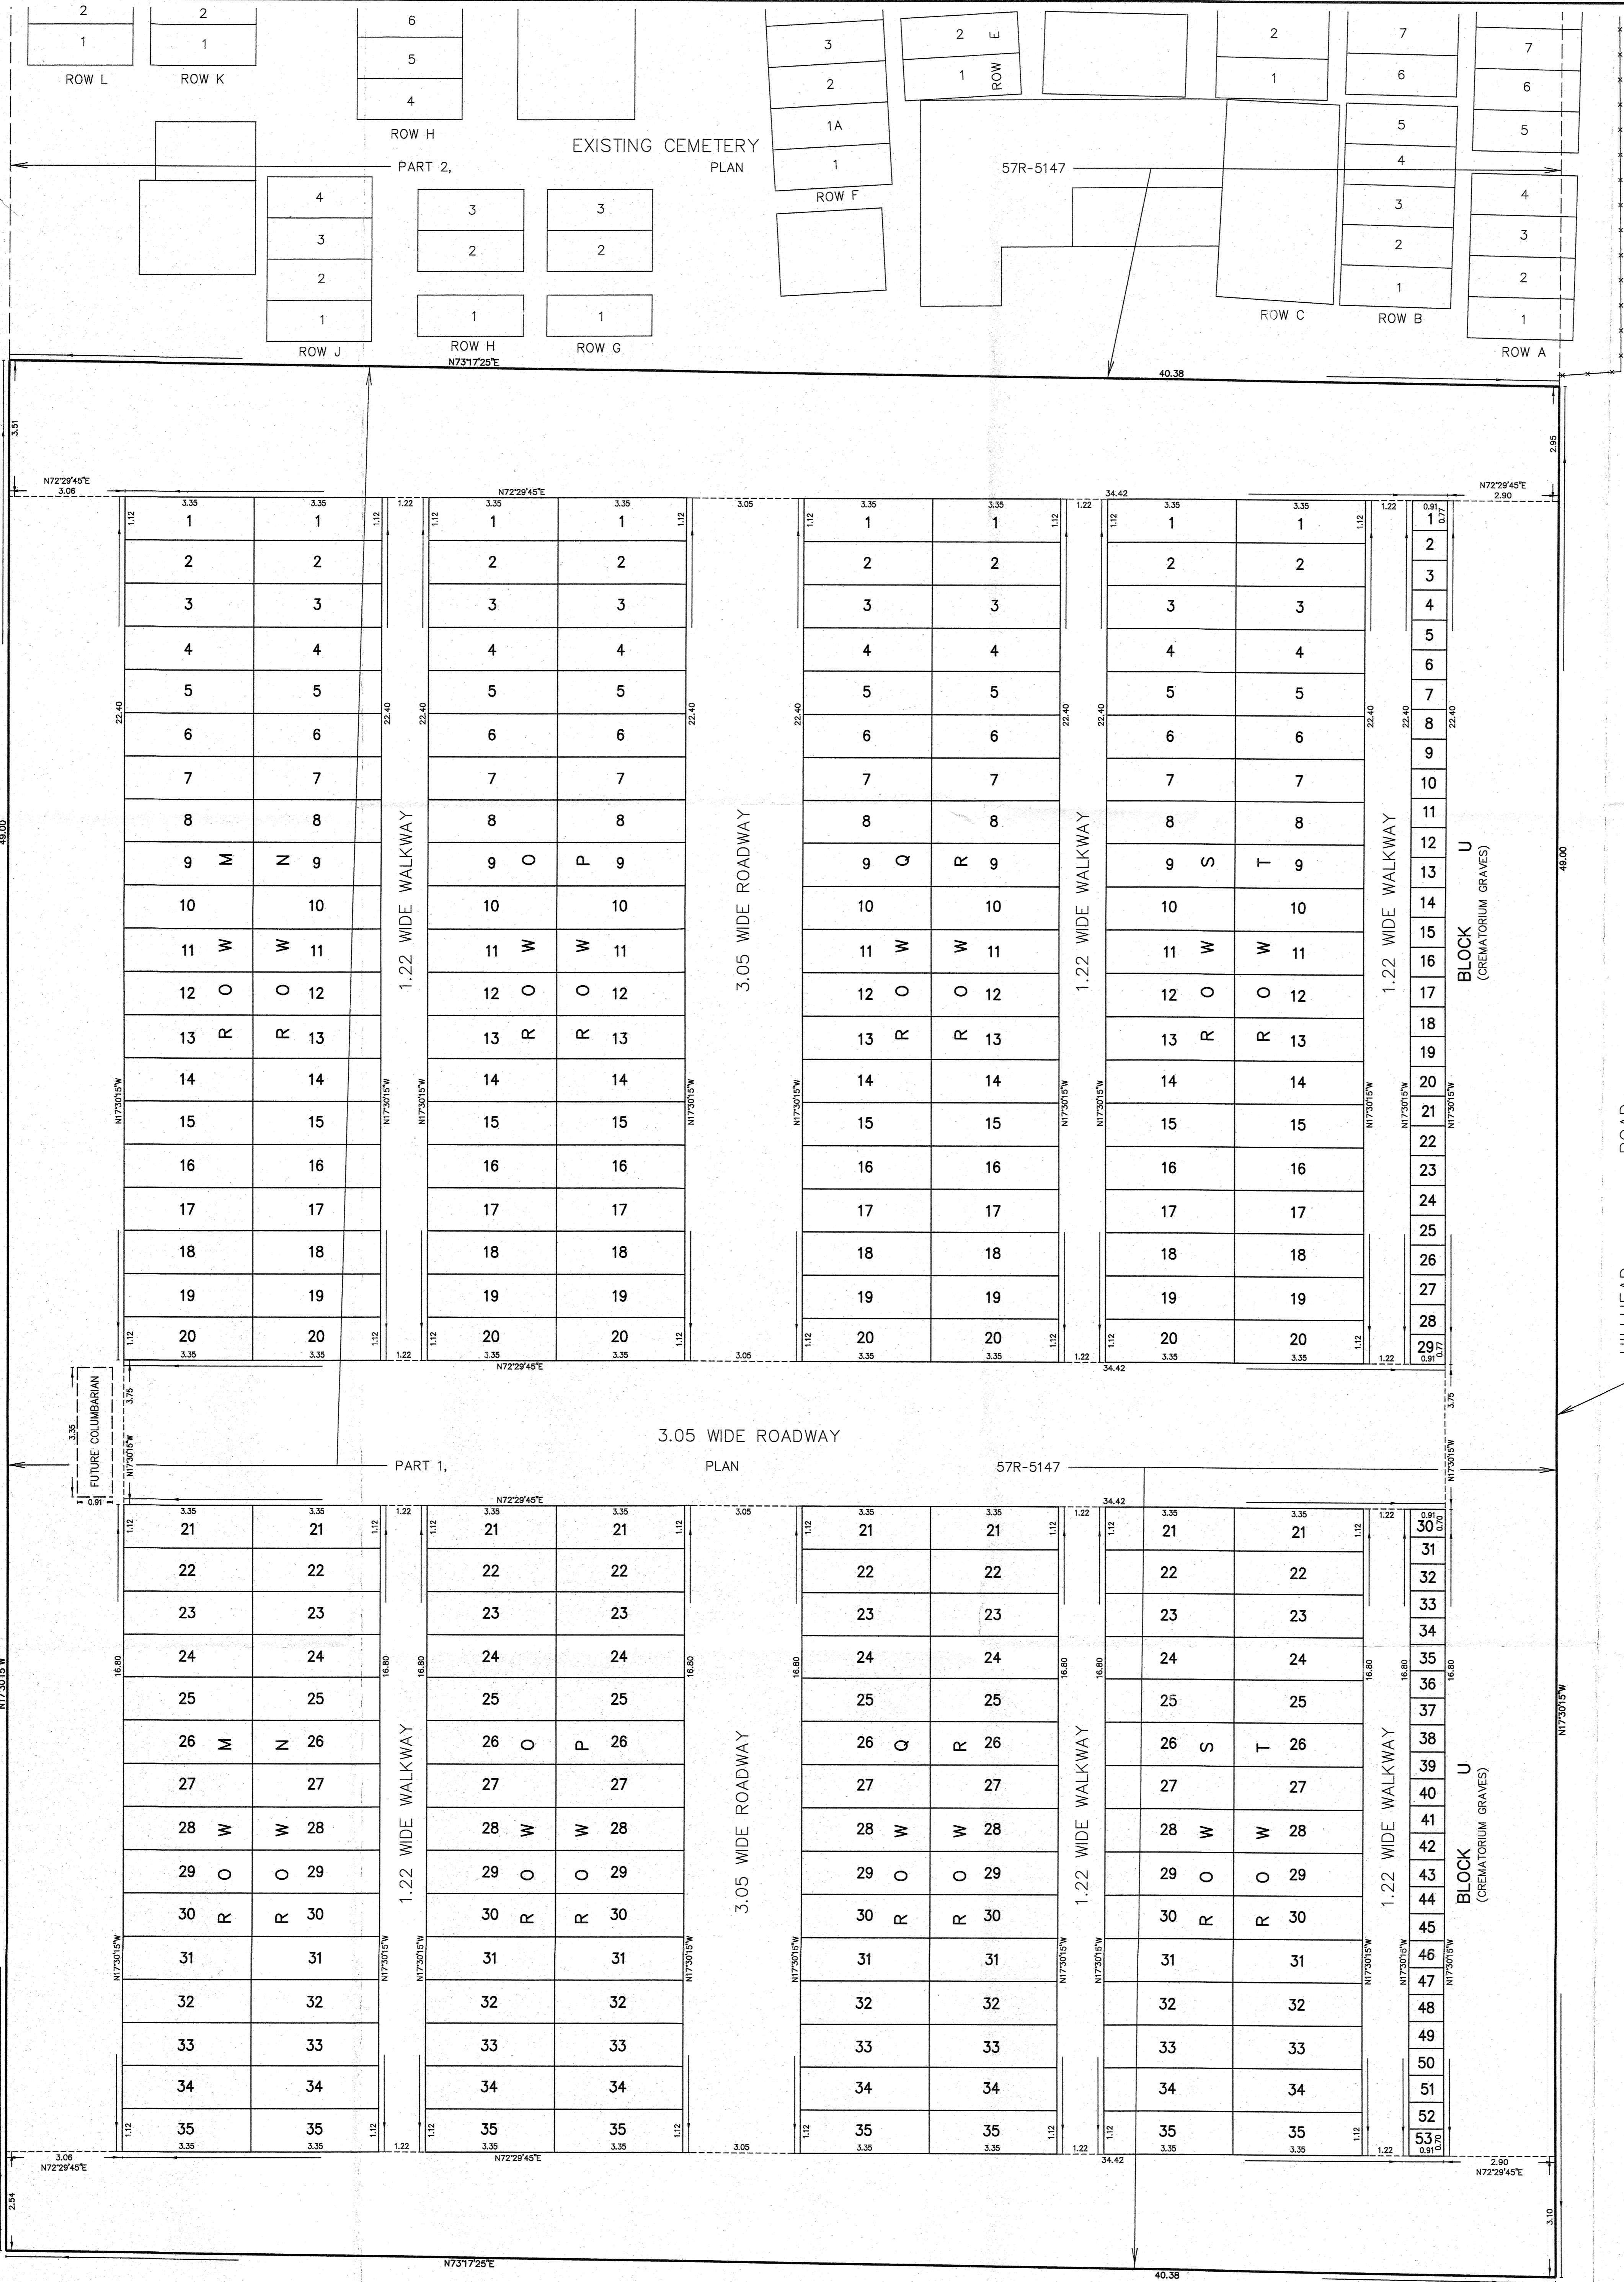

HILLHEAD ROAD
(ROAD ALLOWANCE BETWEEN CONCESSIONS 7 AND 8)